




# Tiefgarage / Keller

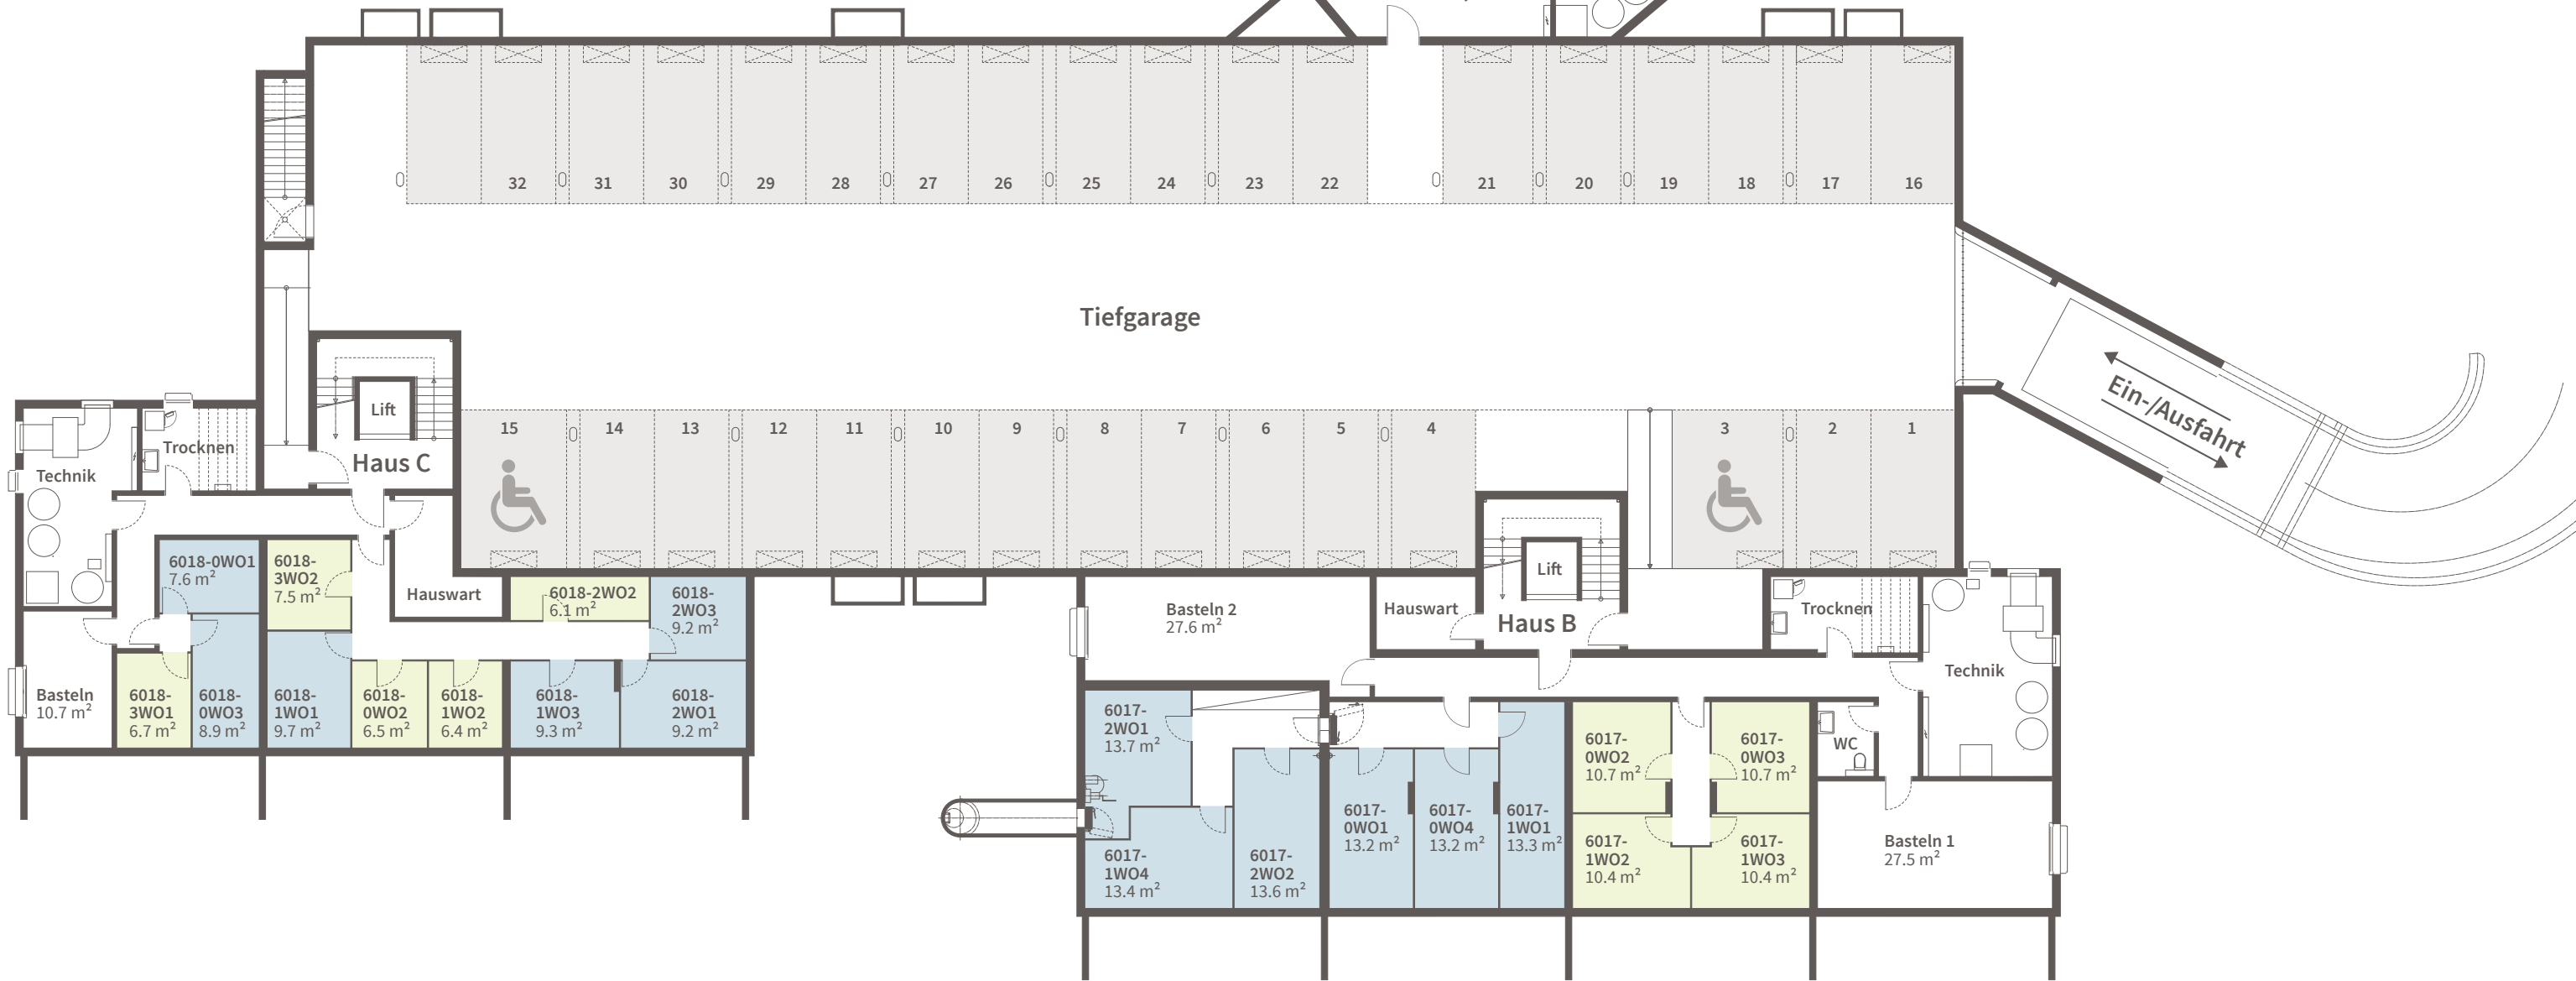

1:200

